



SEE GRATE FABRICATION DETAIL FOR BAR SIZE AND WELDS. GRATE WILL BE INCLUDED IN BID PRICE OF INLET (NO SEPARATE PAYMENT WILL BE MADE FOR GRATE).

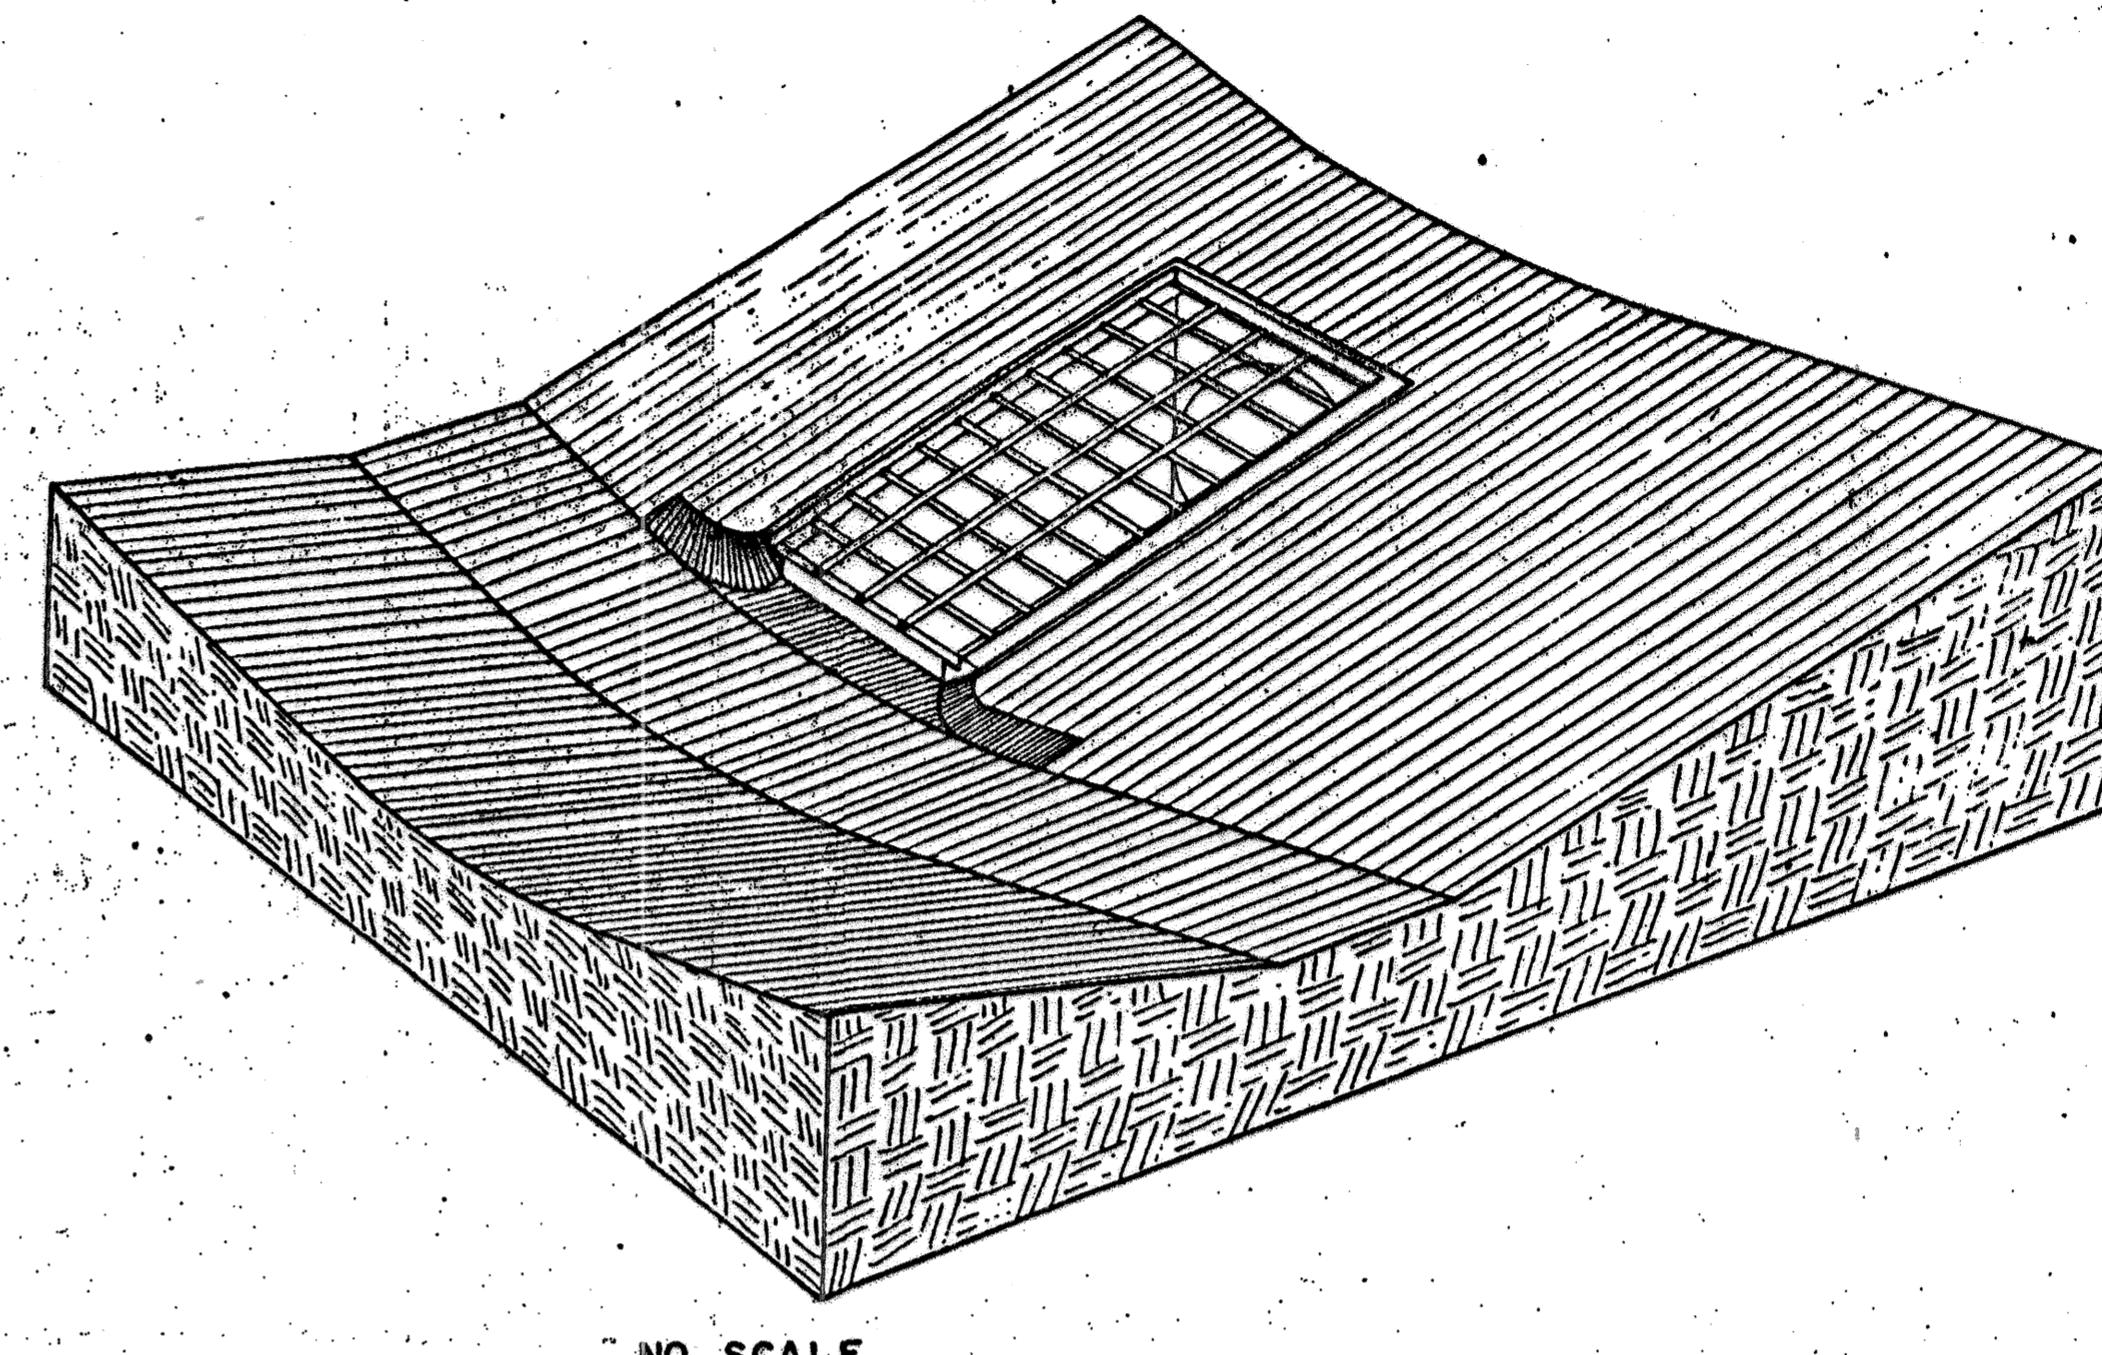


NO SCALE

TOP VIEW

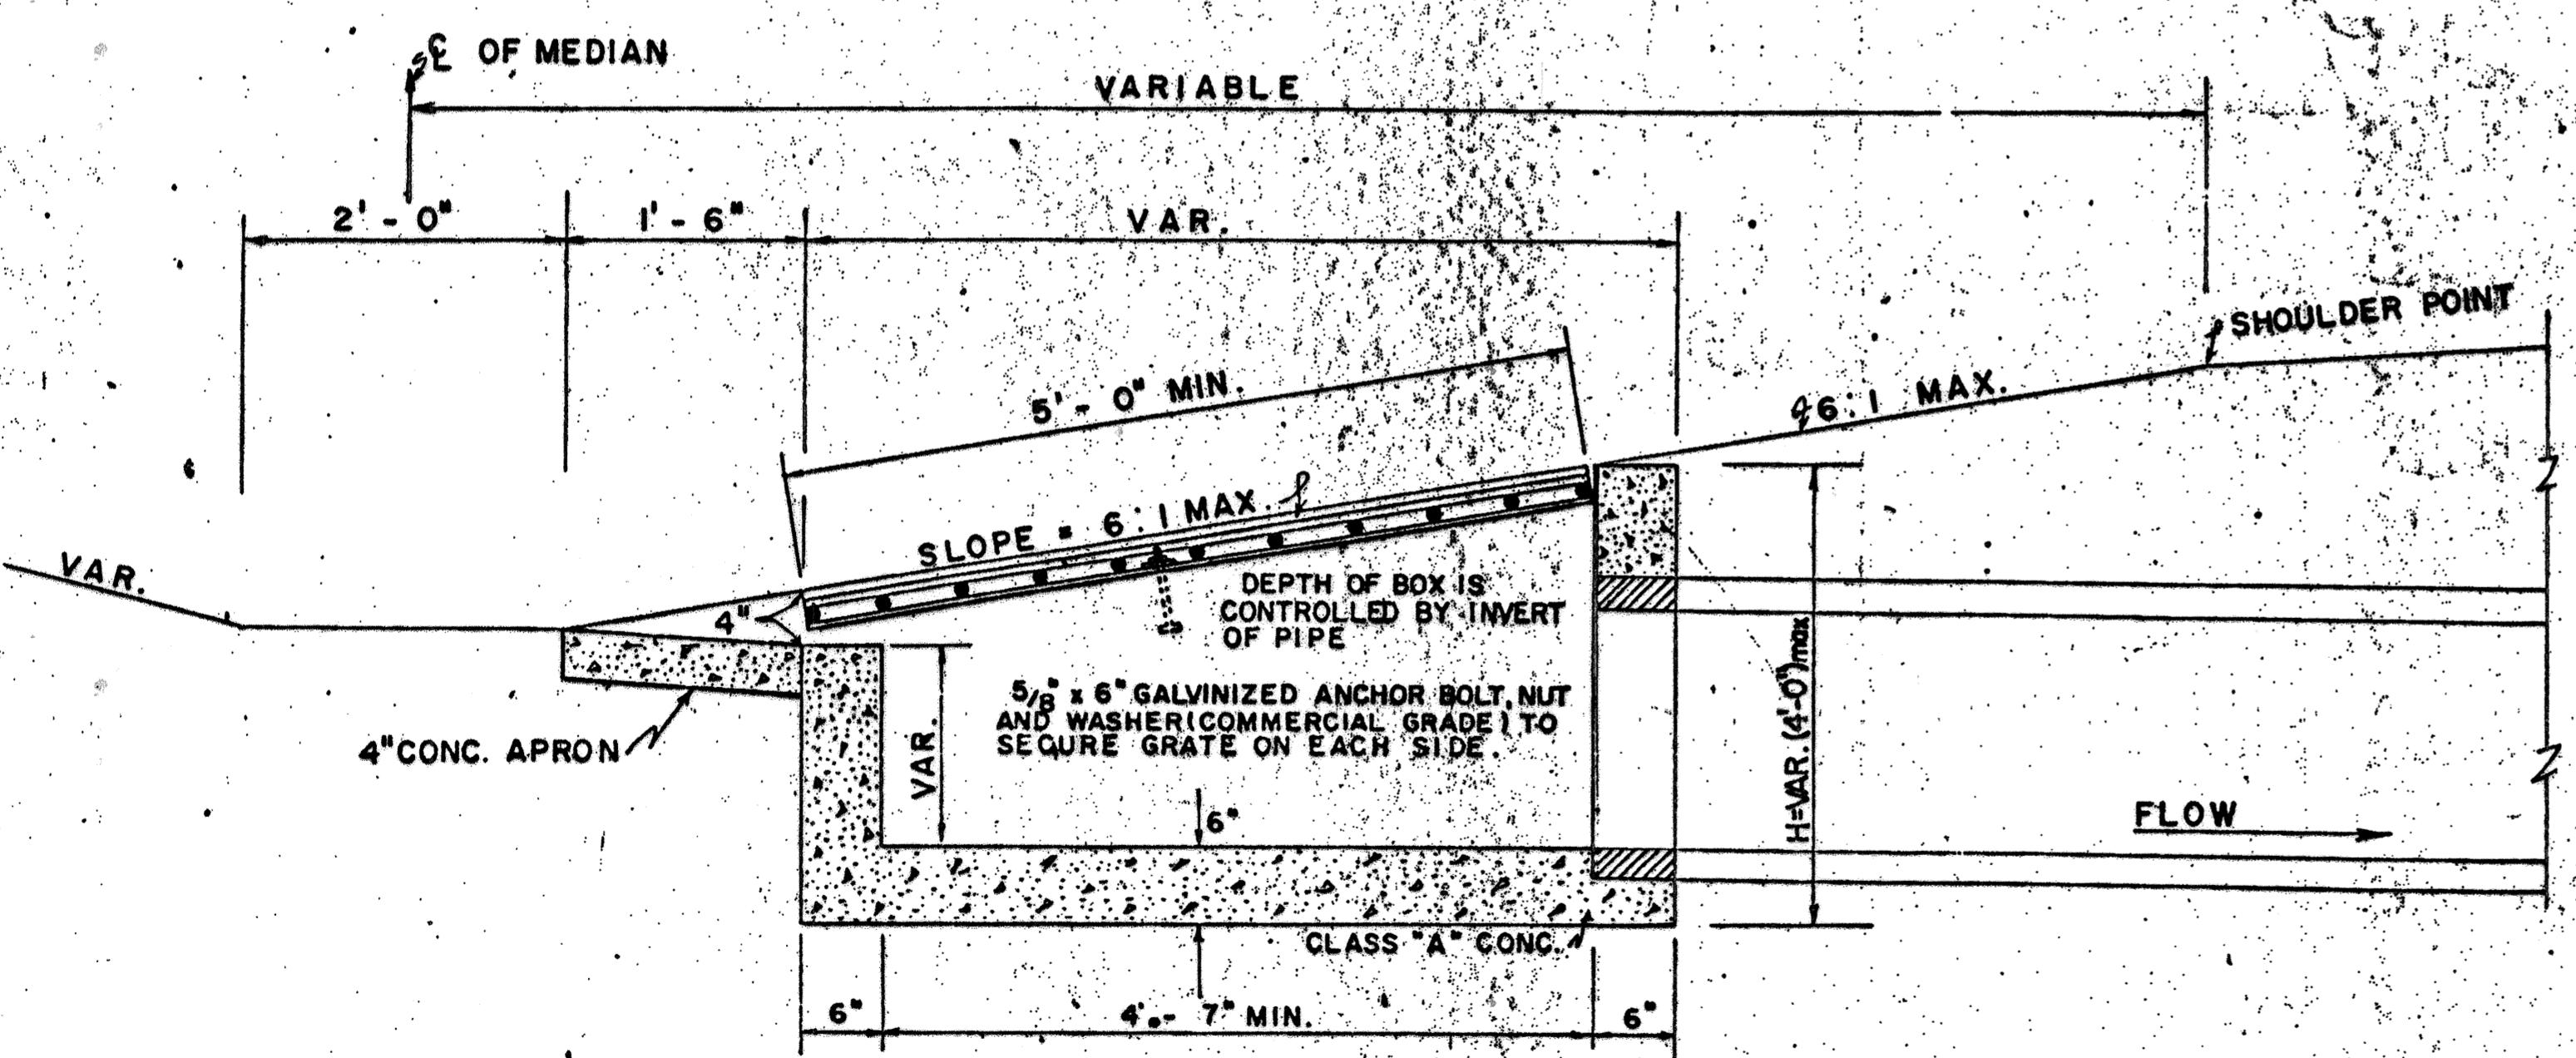

SECTION A-A

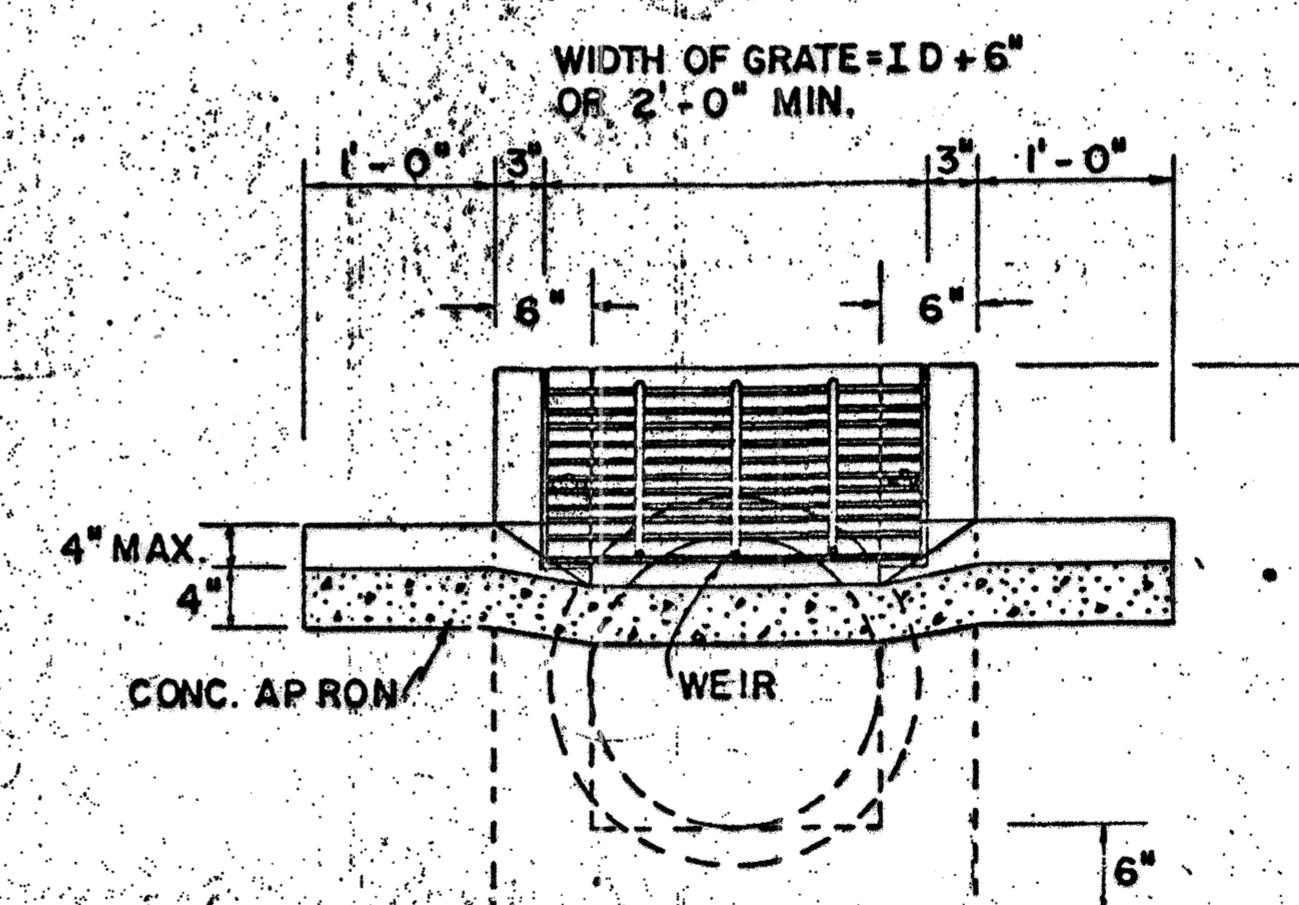

SECTION B-B

NOTE ADDED	21274	STATE HIGHWAY DEPARTMENT OF GEORGIA ENGINEERING DEPARTMENT
STANDARD CONSTRUCTION DETAIL MEDIAN DROP INLET SPECIAL DESIGN (FOR USE IN LOW POINT IN MEDIAN WHERE OUTFALL IS NOT SUFFICIENT TO USE NORMAL DROP INLET)		
SCALE: 1" = 1'-0"		
DESIGNED	J.L.P.	
DRAWN	J.M.W.	SUBMITTED
TRACED	J.A.V.S.	
CHECKED	H.R.	APPROVED